



SUPERIOR COURT OF CALIFORNIA, COUNTY OF SANTA BARBARA
REQUEST FOR QUOTE– SERVICES

RFQ NO.: 2008-04

Date Issued: April 9, 2008, Addendum 03

From:

To: (Vendor to Complete)

Superior Court of California
 County of Santa Barbara
 1100 Anacapa Street, 2nd Floor
 Santa Barbara, CA 93101

Vendor: _____
 Address: _____

Attention: Ammon M. Hoenigman
 Phone: 805-568-3101 Fax: 805-884-8071

Contact: _____
 Phone: _____ Fax: _____

Email: sbsolicitation@sbcourts.org (**All questions to be submitted via email only**)

E-mail: _____

Acceptable Delivery Methods: Mail or Express Delivery: Hand Delivery: Facsimile:

ADDENDUM

Deadline For Submitting Questions: April 10, 2008

Bid Submittal Date: April 18, 2008

Service to Begin: July 1, 2008 **Payment:** Net 30 days

Description of RFQ Modifications

Floor Plan Included for the Santa Maria Juvenile Hall Court Facility. Modified Pricing Sheet to include the optional service for emptying trash containers in Judges Chambers and secretarial offices as specified in Addendum 02


PRICING SHEET

Please provide your total monthly costs and total hourly rates in the appropriate space in the table below to perform the Work as described in Section II of this RFQ. The quoted costs and rates shall include all taxes and shall be fixed for a period of at least one year, unless a change in governmental regulations, such as a change in the prevailing wage, necessitates a revision to the costs or rates.

Item	Facility	Optional /Trash for Judges & Secretarial	Total Monthly Cost
1	Anacapa Division	\$	\$
2	Figueroa Division	\$	\$
3	Santa Barbara Jury Services	\$	\$
4	Santa Barbara Juvenile Court	\$	\$
5	Santa Barbara Court Modular (Archives)		\$
6	Lompoc Division	\$	\$
7	Solvang Division	\$	\$
8	Santa Maria Building B	\$	\$
9	Santa Maria Building C	\$	\$
10	Santa Maria Building E	\$	\$
11	Santa Maria Building F	\$	\$
12	Santa Maria Building G	\$	\$
13	Santa Maria Building H	\$	\$
14	Santa Maria Juvenile Court	\$	\$
15	Miller Street – Mediation		\$
16	Miller Street – Investigators		\$

Item	Miscellaneous Services As Requested By The Court	Total Hourly Rate
1	Exterior Window Cleaning	\$
2	Emergency Services As Requested By The Court	\$

End of Pricing Sheet

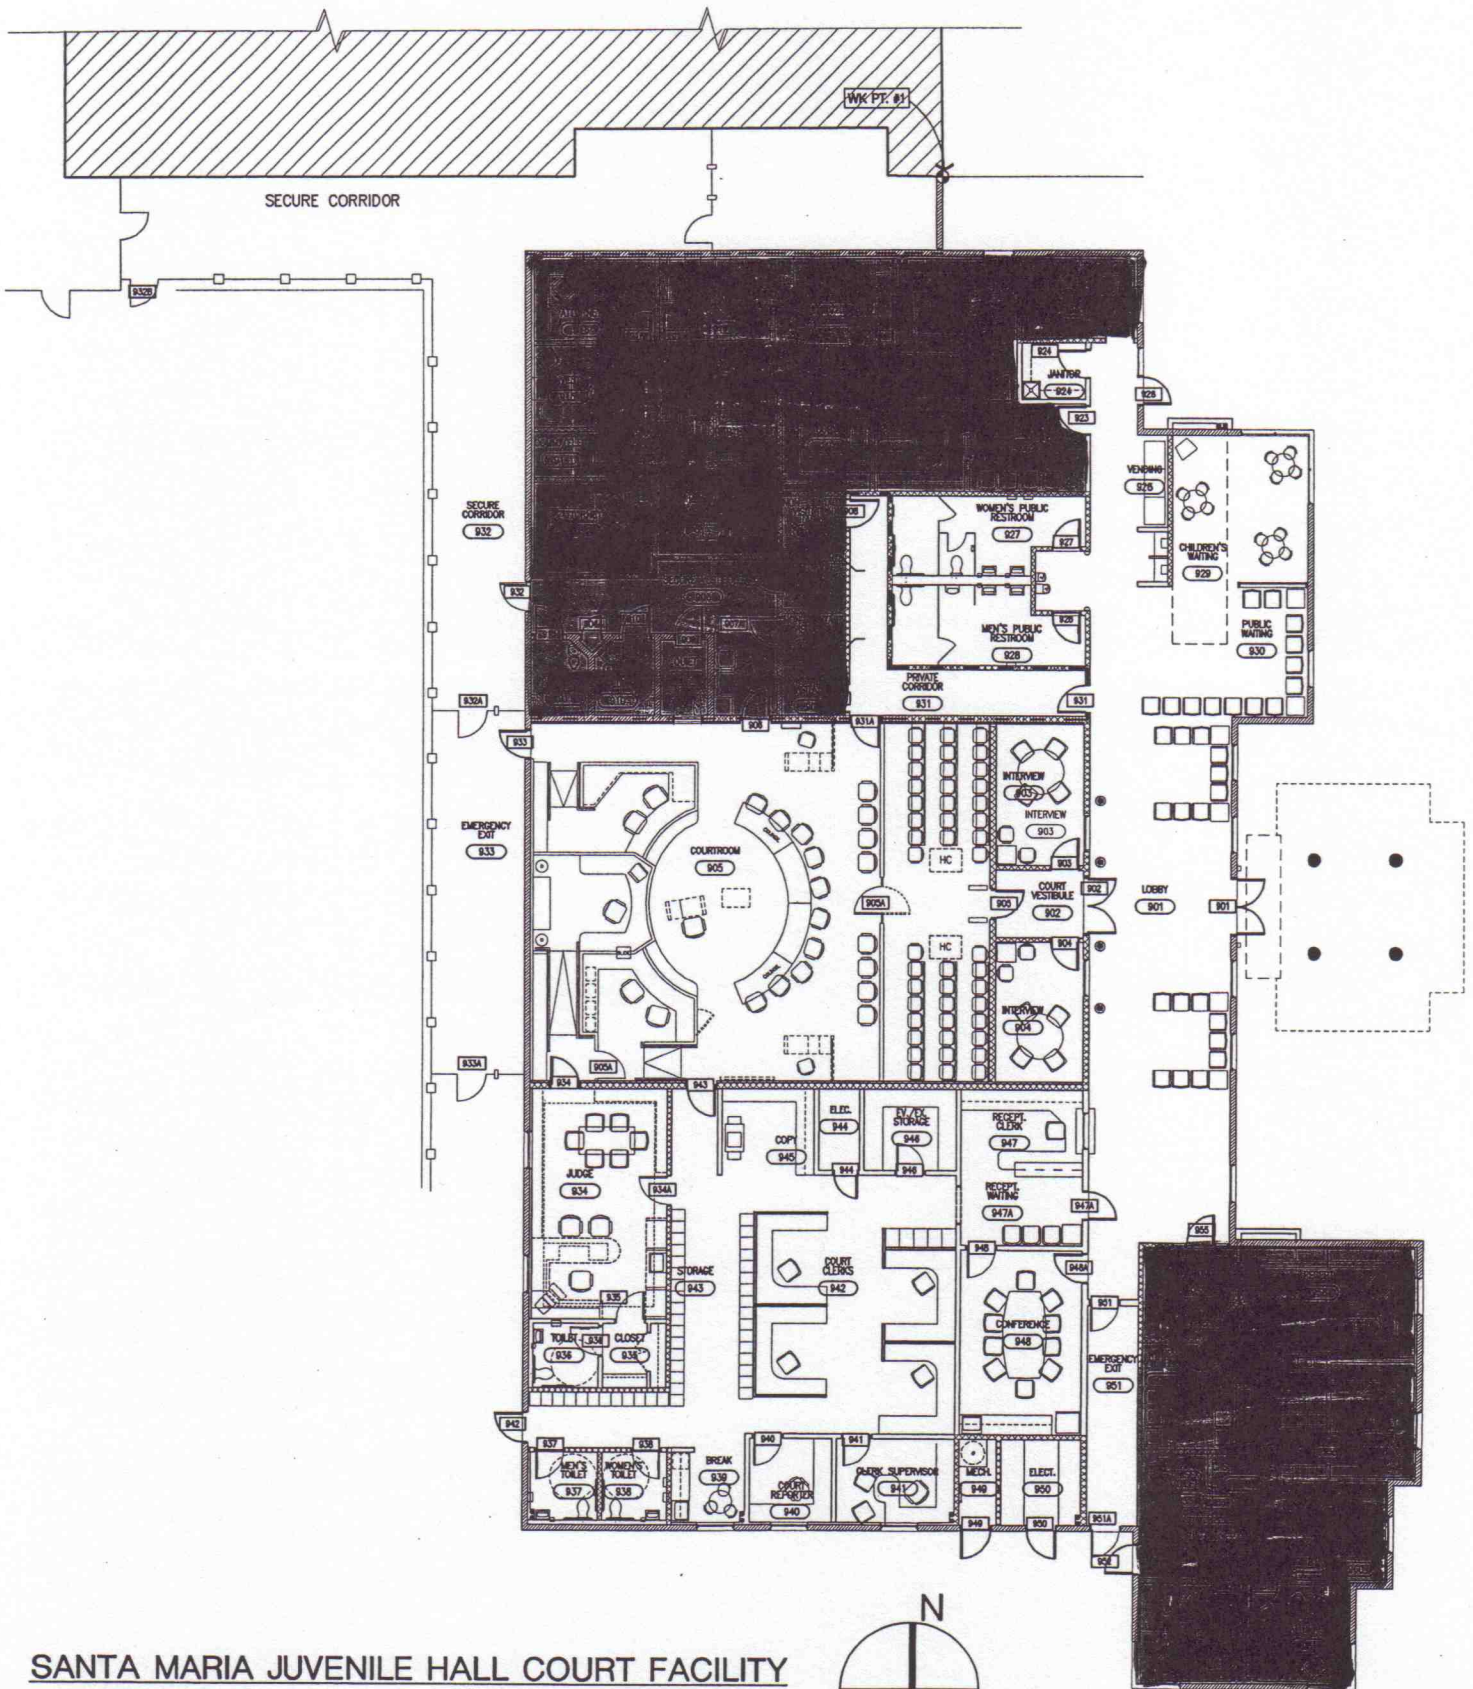

SANTA MARIA JUVENILE HALL COURT FACILITY
FLOOR PLAN
 01/31/03

SCALE: 1"=20'-0"

